




# KOHLEN CONCRETE PRODUCTS, INC.

Since 1952

1126 Old Carlyle Rd, Germantown, IL 62245 | Phone: 618-523-4266 | Belleville Phone: 618-277-2120 | Fax: 618-523-4751 | [www.kohlenconcrete.com](http://www.kohlenconcrete.com)

## 30 GALLON CHLORINE TANK

EXCAVATION SIZE: 24" W X 48" L

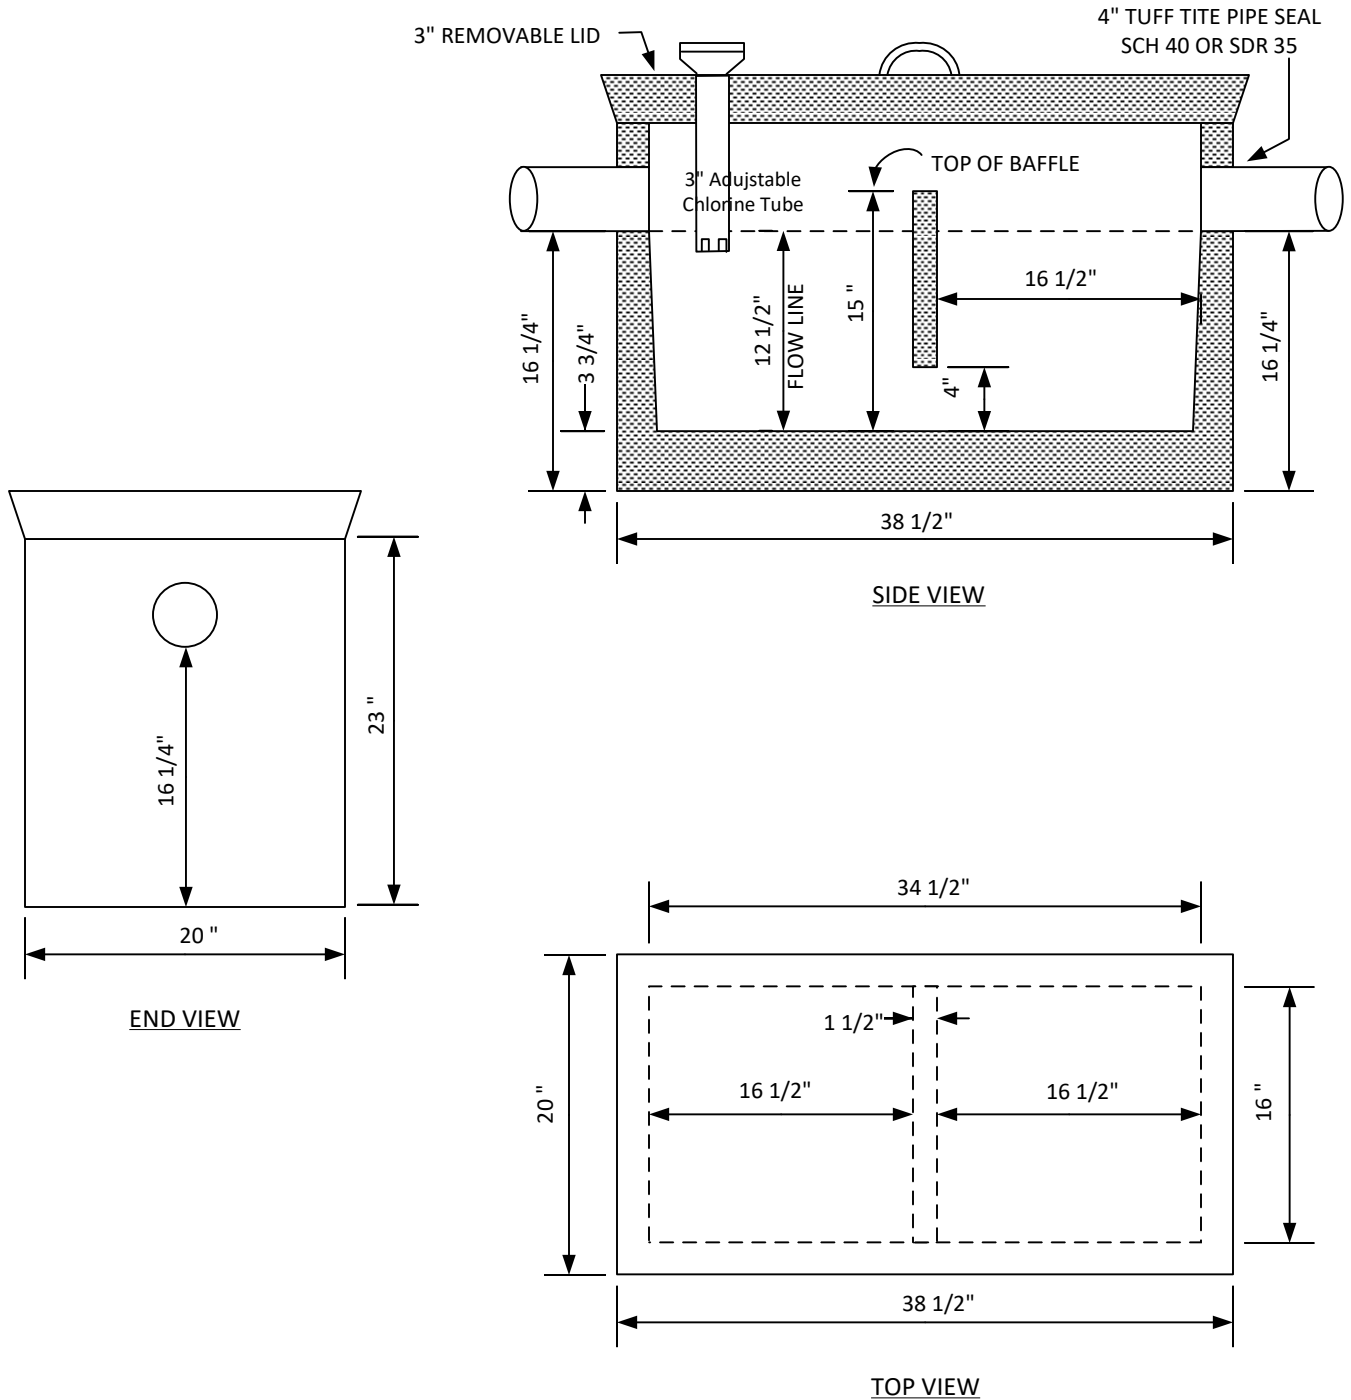

WEIGHT: 720 LBS  
LIQUID CAPACITY - 30+ GALLONS AT FLOW LINE