



KOHEN CONCRETE PRODUCTS, INC.

Since 1952

1126 Old Carlyle Rd, Germantown, IL 62245 | Phone: 618-523-4266 | Belleville Phone: 618-277-2120 | Fax: 618-523-4751 | www.kohnconcrete.com


NORWECO SINGULAIR® AEROBIC TREATMENT PLANT

MODEL 960 - 750 GPD

APPLICATION: LARGER HOMES & SMALL COMMERCIAL

TREATMENT CAPACITY: 750 GALLONS PER DAY

LIQUID CAPACITY: 1600 GALLONS

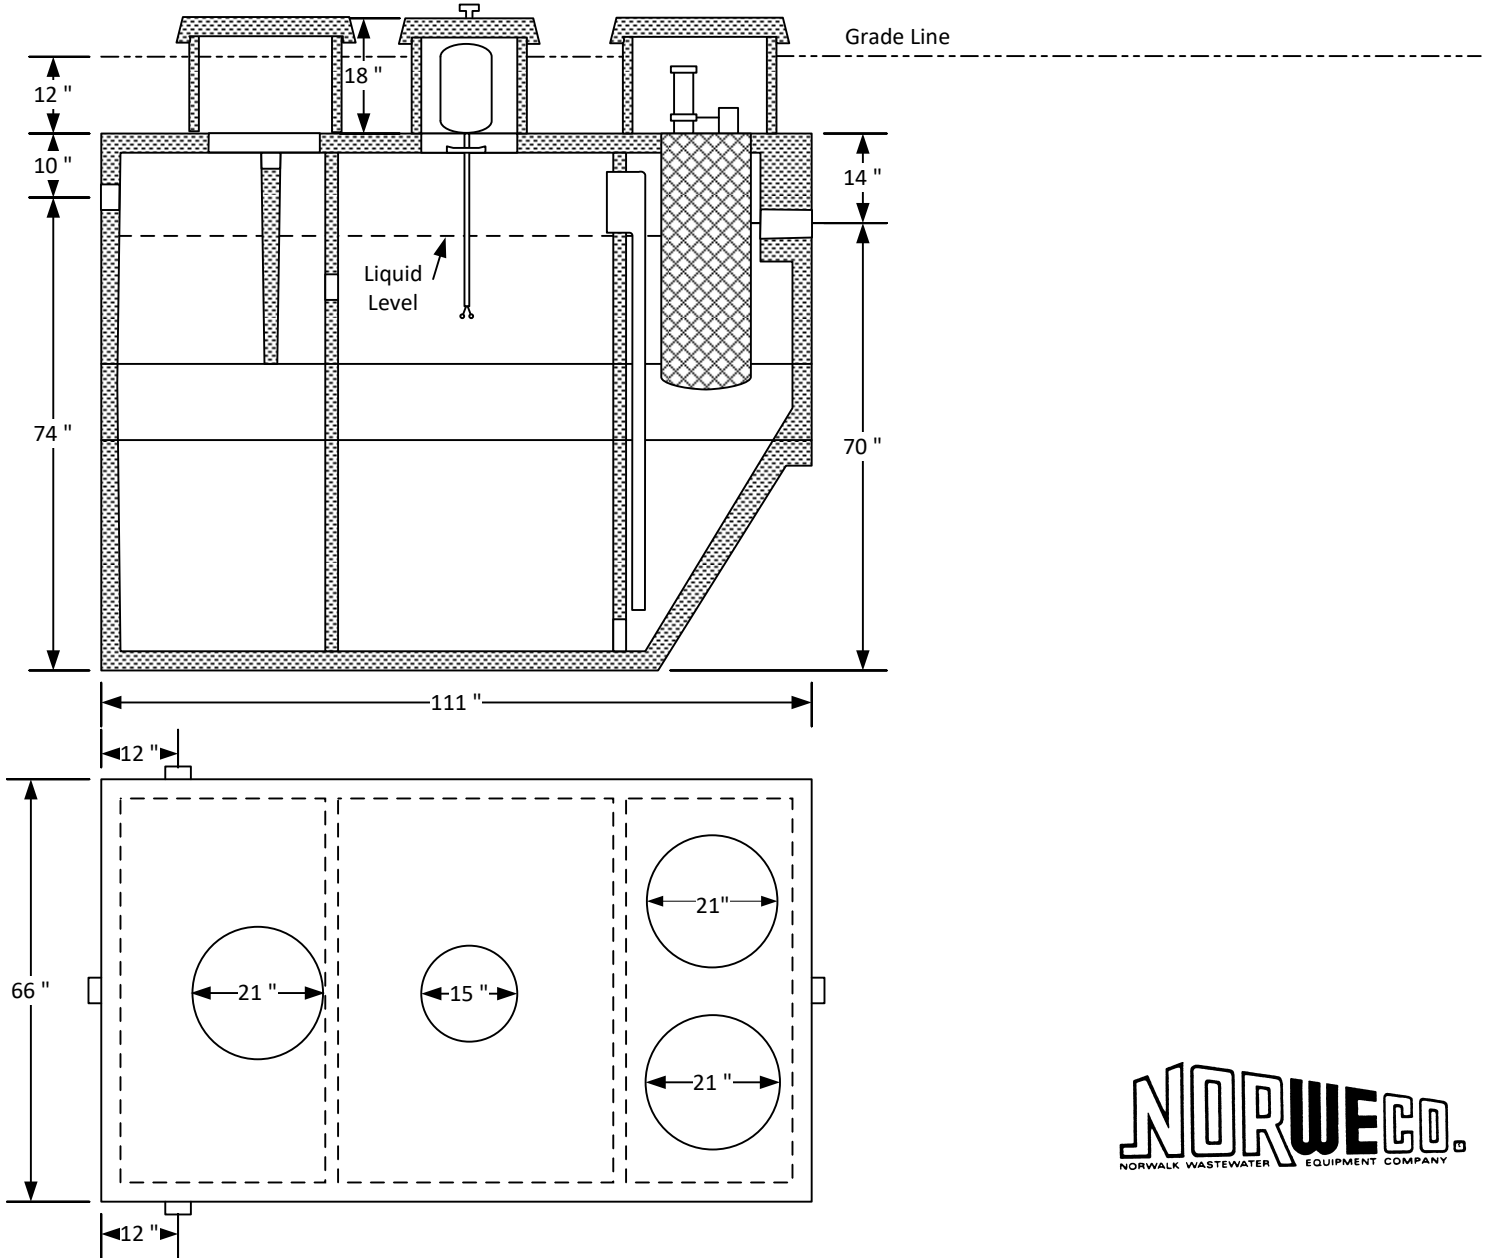

NOTES:

1. Excavation Size: 10' - 6" x 6' - 6", Total depth for normal installation is 8', Deeper installations are possible but our office should be contacted for authorization and specifics.
2. It is critical that tank is level for proper operation of system.
3. A 4" pad of sand or rock should be leveled at bottom of excavation to help assure a level set and to prevent settling.

WEIGHT: 12,595 LBS