




KOHLEN CONCRETE PRODUCTS, INC.

Since 1952

1126 Old Carlyle Rd, Germantown, IL 62245 | Phone: 618-523-4266 | Belleville Phone: 618-277-2120 | Fax: 618-523-4751 | www.kohlenconcrete.com

2 - 2000 GALLON RECTANGULAR CISTERNS SET SIDE BY SIDE

EXCAVATION SIZE: 12' L X 16' W

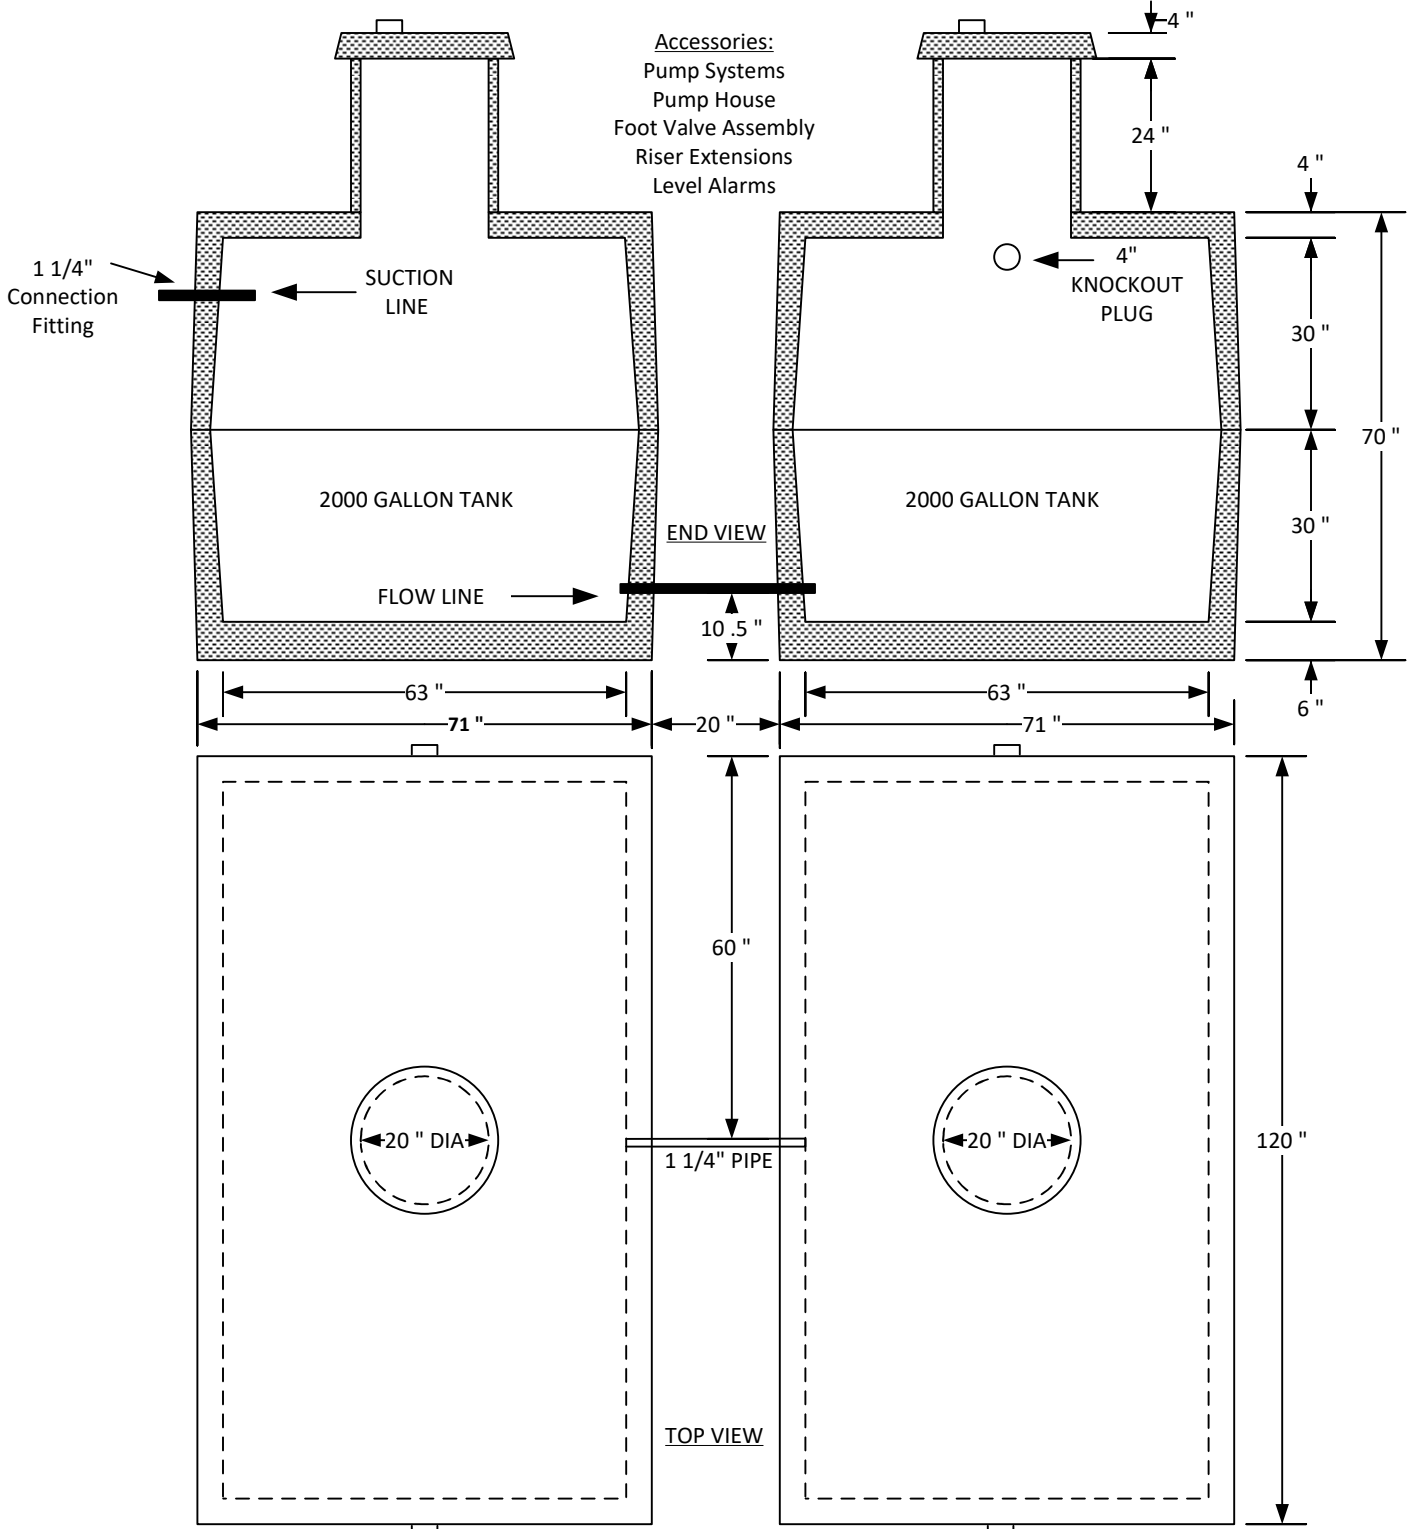

WEIGHT: 26,140 LBS (TOTAL)
4" OF SAND UNDER TANK REQUIRED FOR PROPER SUPPORT